



© Ordnance Survey Ireland. All rights reserved.  
 Licence number 2003/07CCMA/Waterford City Council.

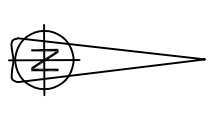

Mayor's Walk, Bachelor's Walk,  
 O'Brien St., New St.,  
 Brown's Lane, Castle St.,  
 Parliament St., Convent Hill

- New Traffic Flow Direction
- Existing Traffic Flow Direction

**NEW CITY CENTRE  
 TRAFFIC FLOW TO  
 BALLYBRICKEN**

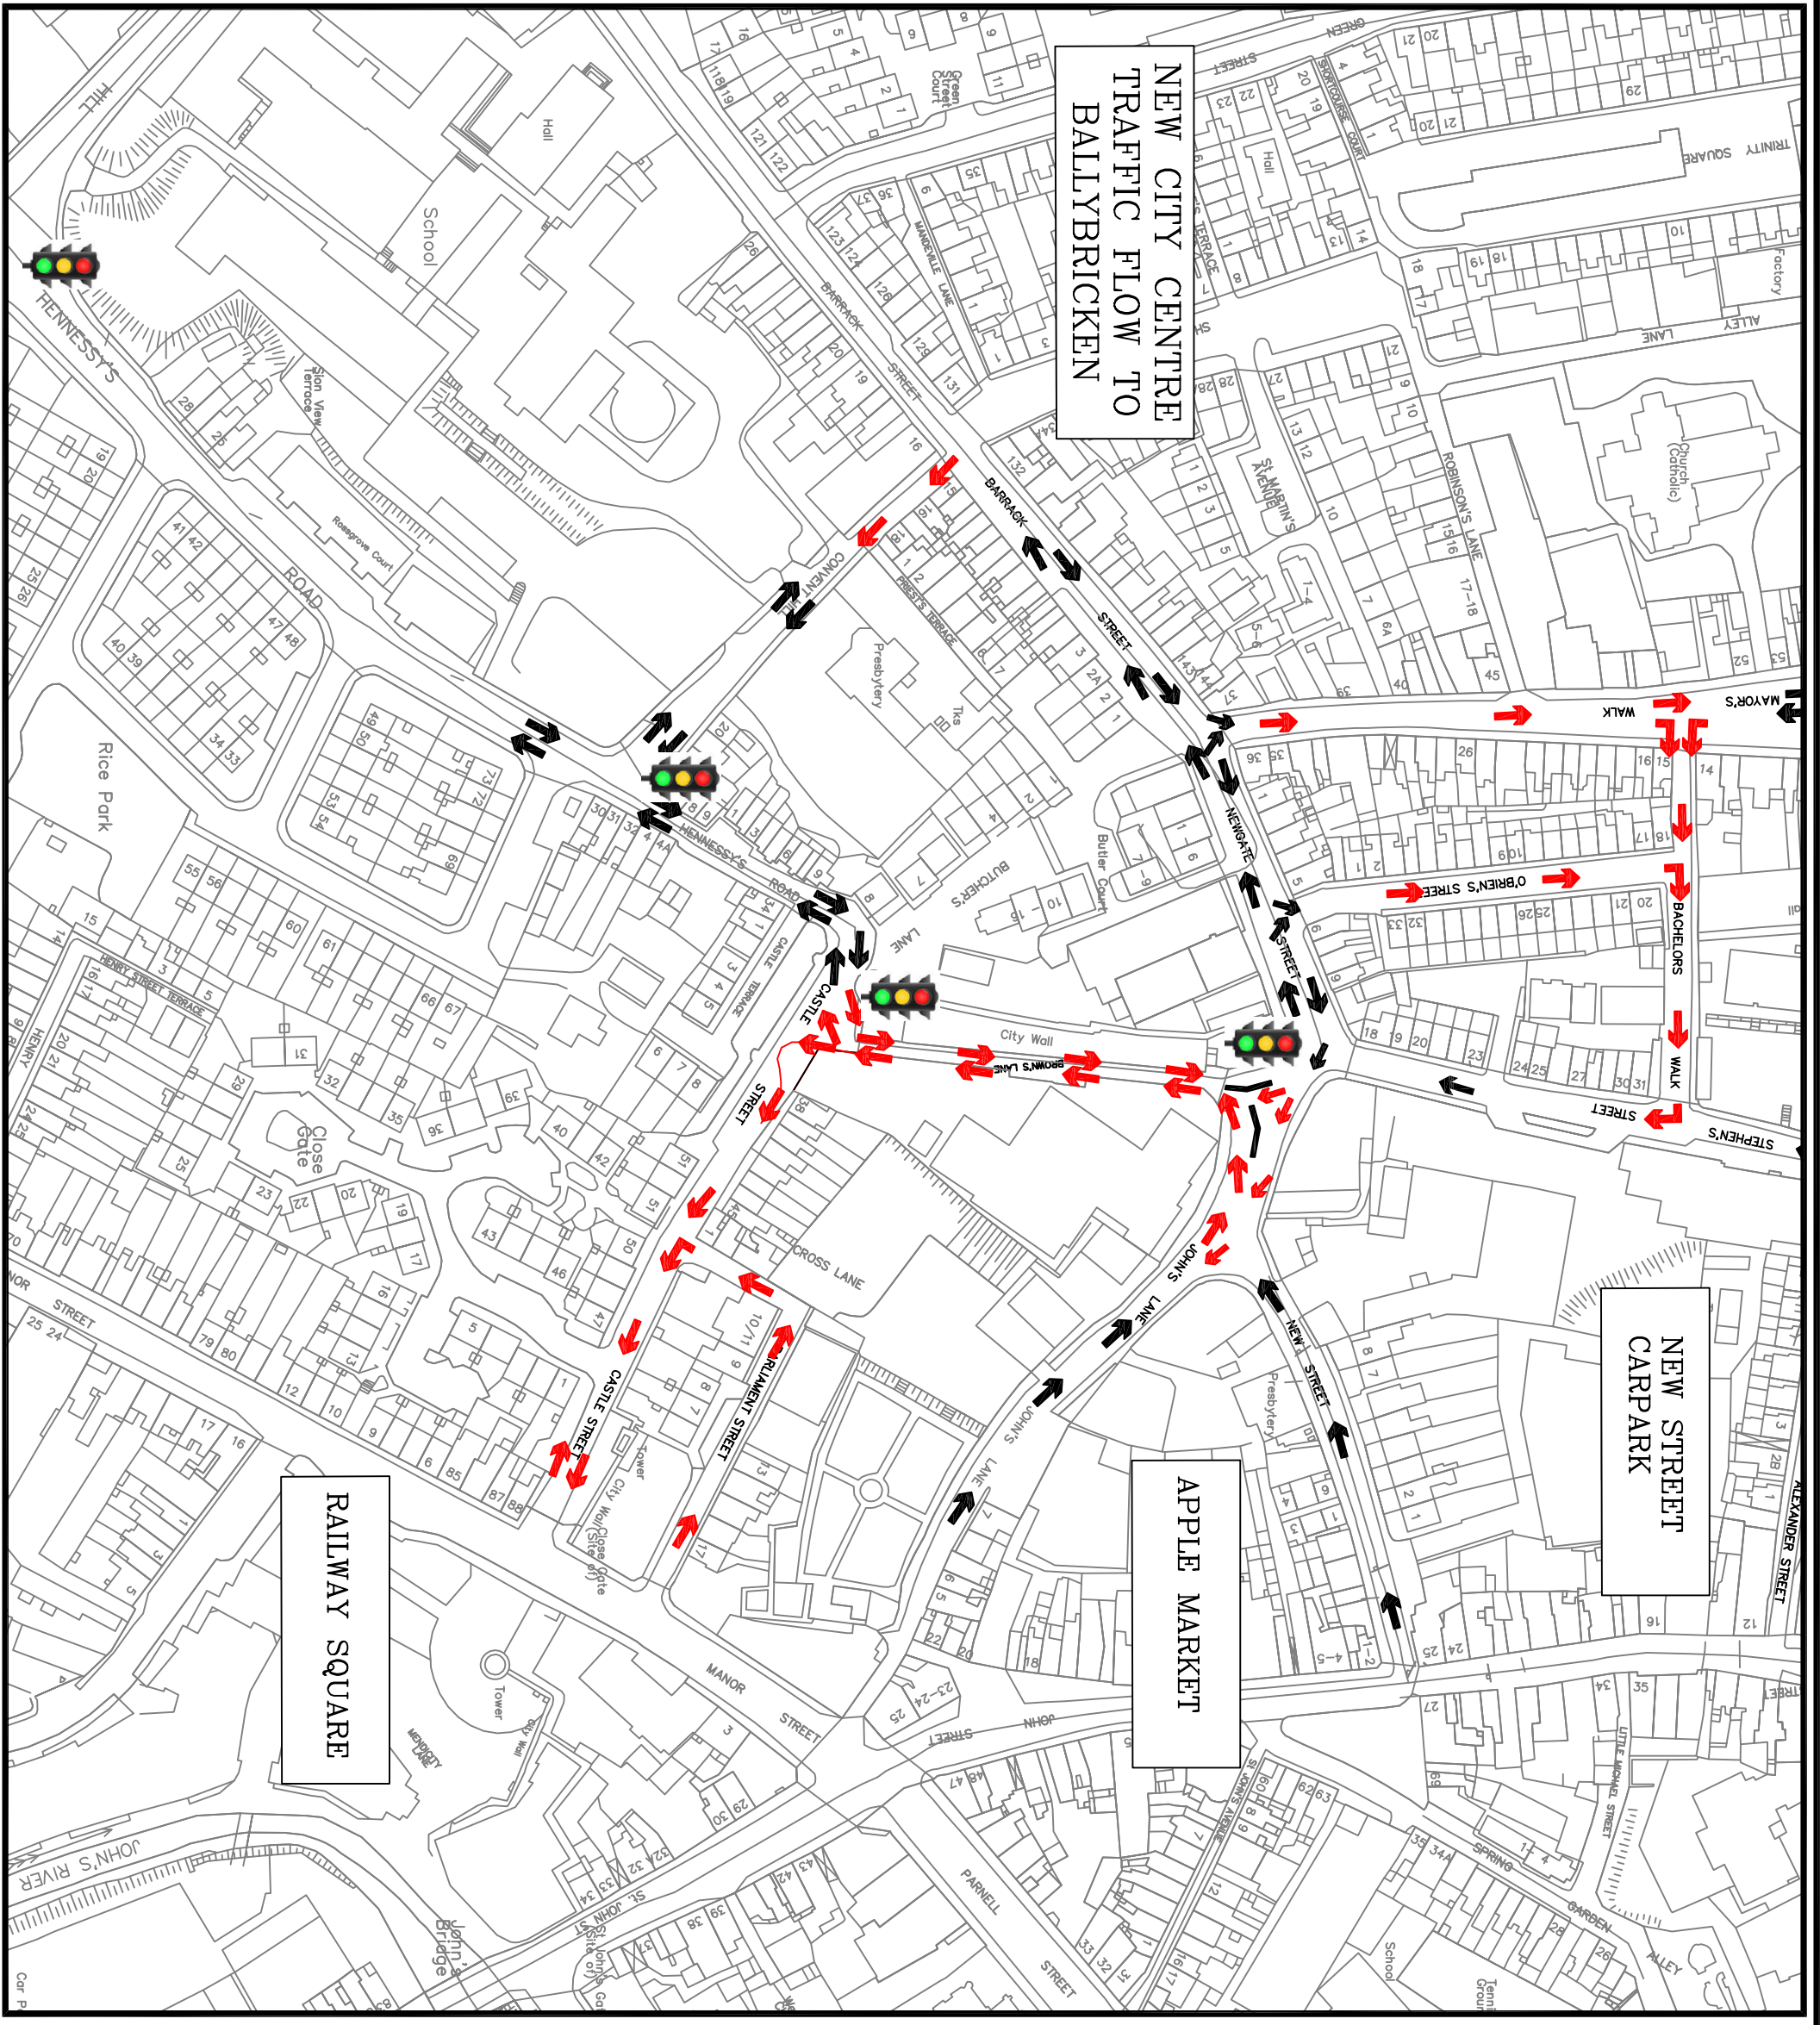

<b>H. GALVIN</b>	
<b>DIRECTOR OF SERVICES          ROADS, WATER &amp; ENVIRONMENT</b>	
JOB Waterford City Centre Urban Renewal 2015	
TITLE New Traffic Management Layout	
SCALE 1:1,000	JOB No. xx-xxxx
DATE: xx/xx/xxxx	DRAWN BY: x. xxxx.
	O.S. REF: xxxx-xx
<b>SUSTAINABLE TRANSPORT</b>	
REVISIONS	DATE
	INTLS. NO.